



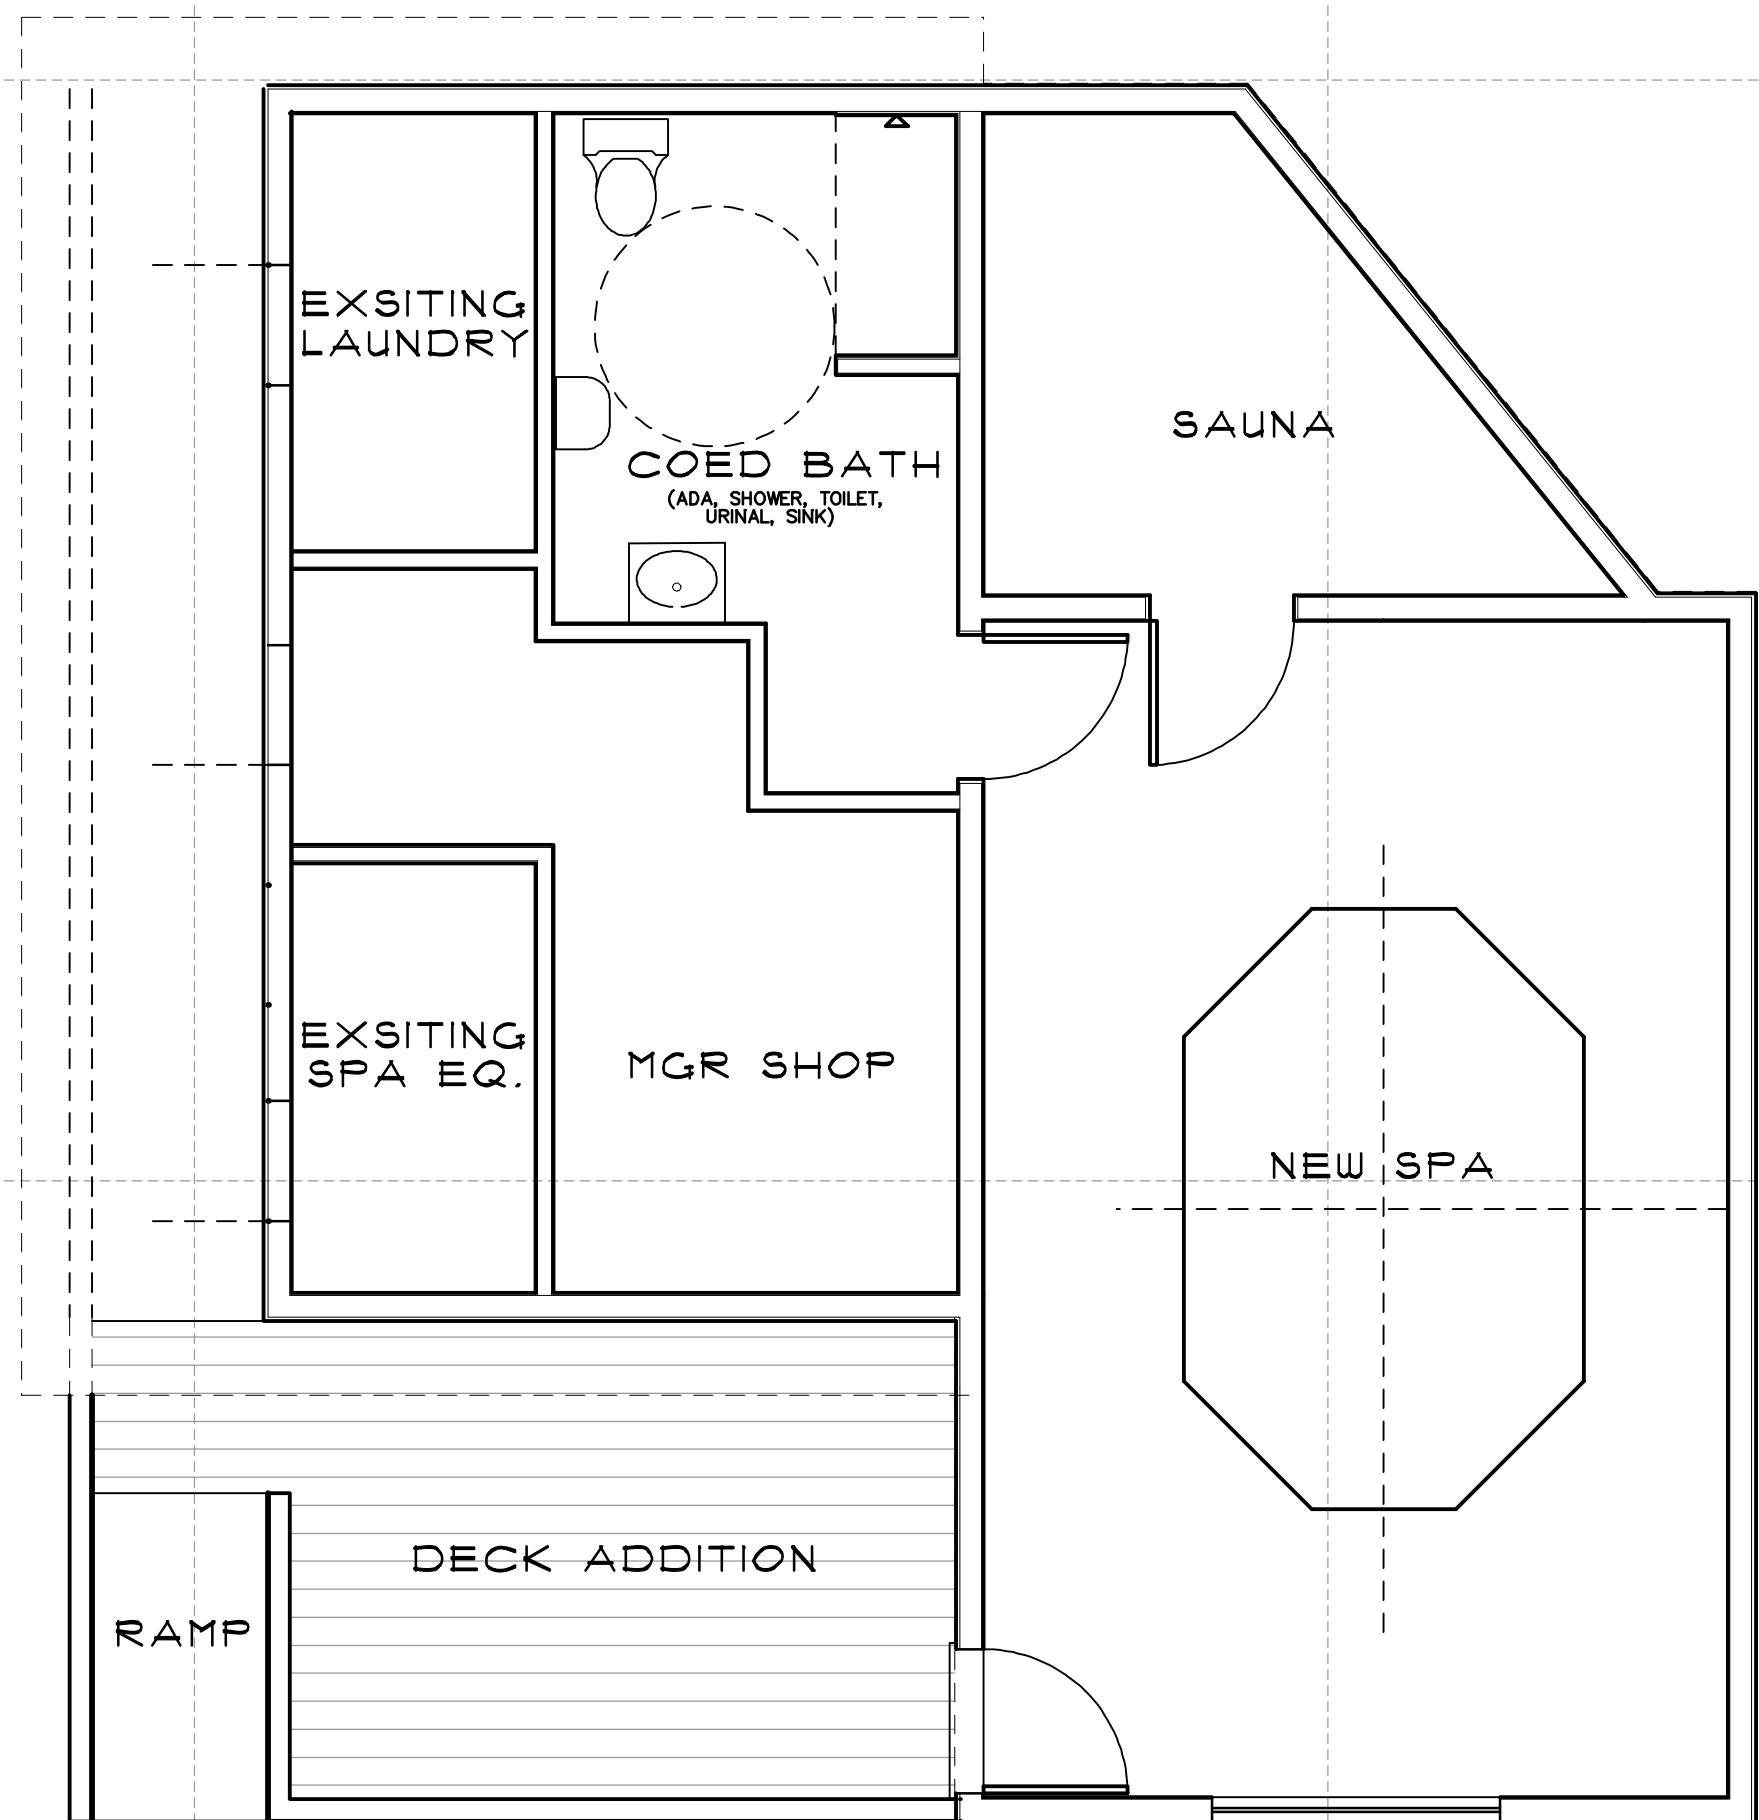

FLOOR PLAN B

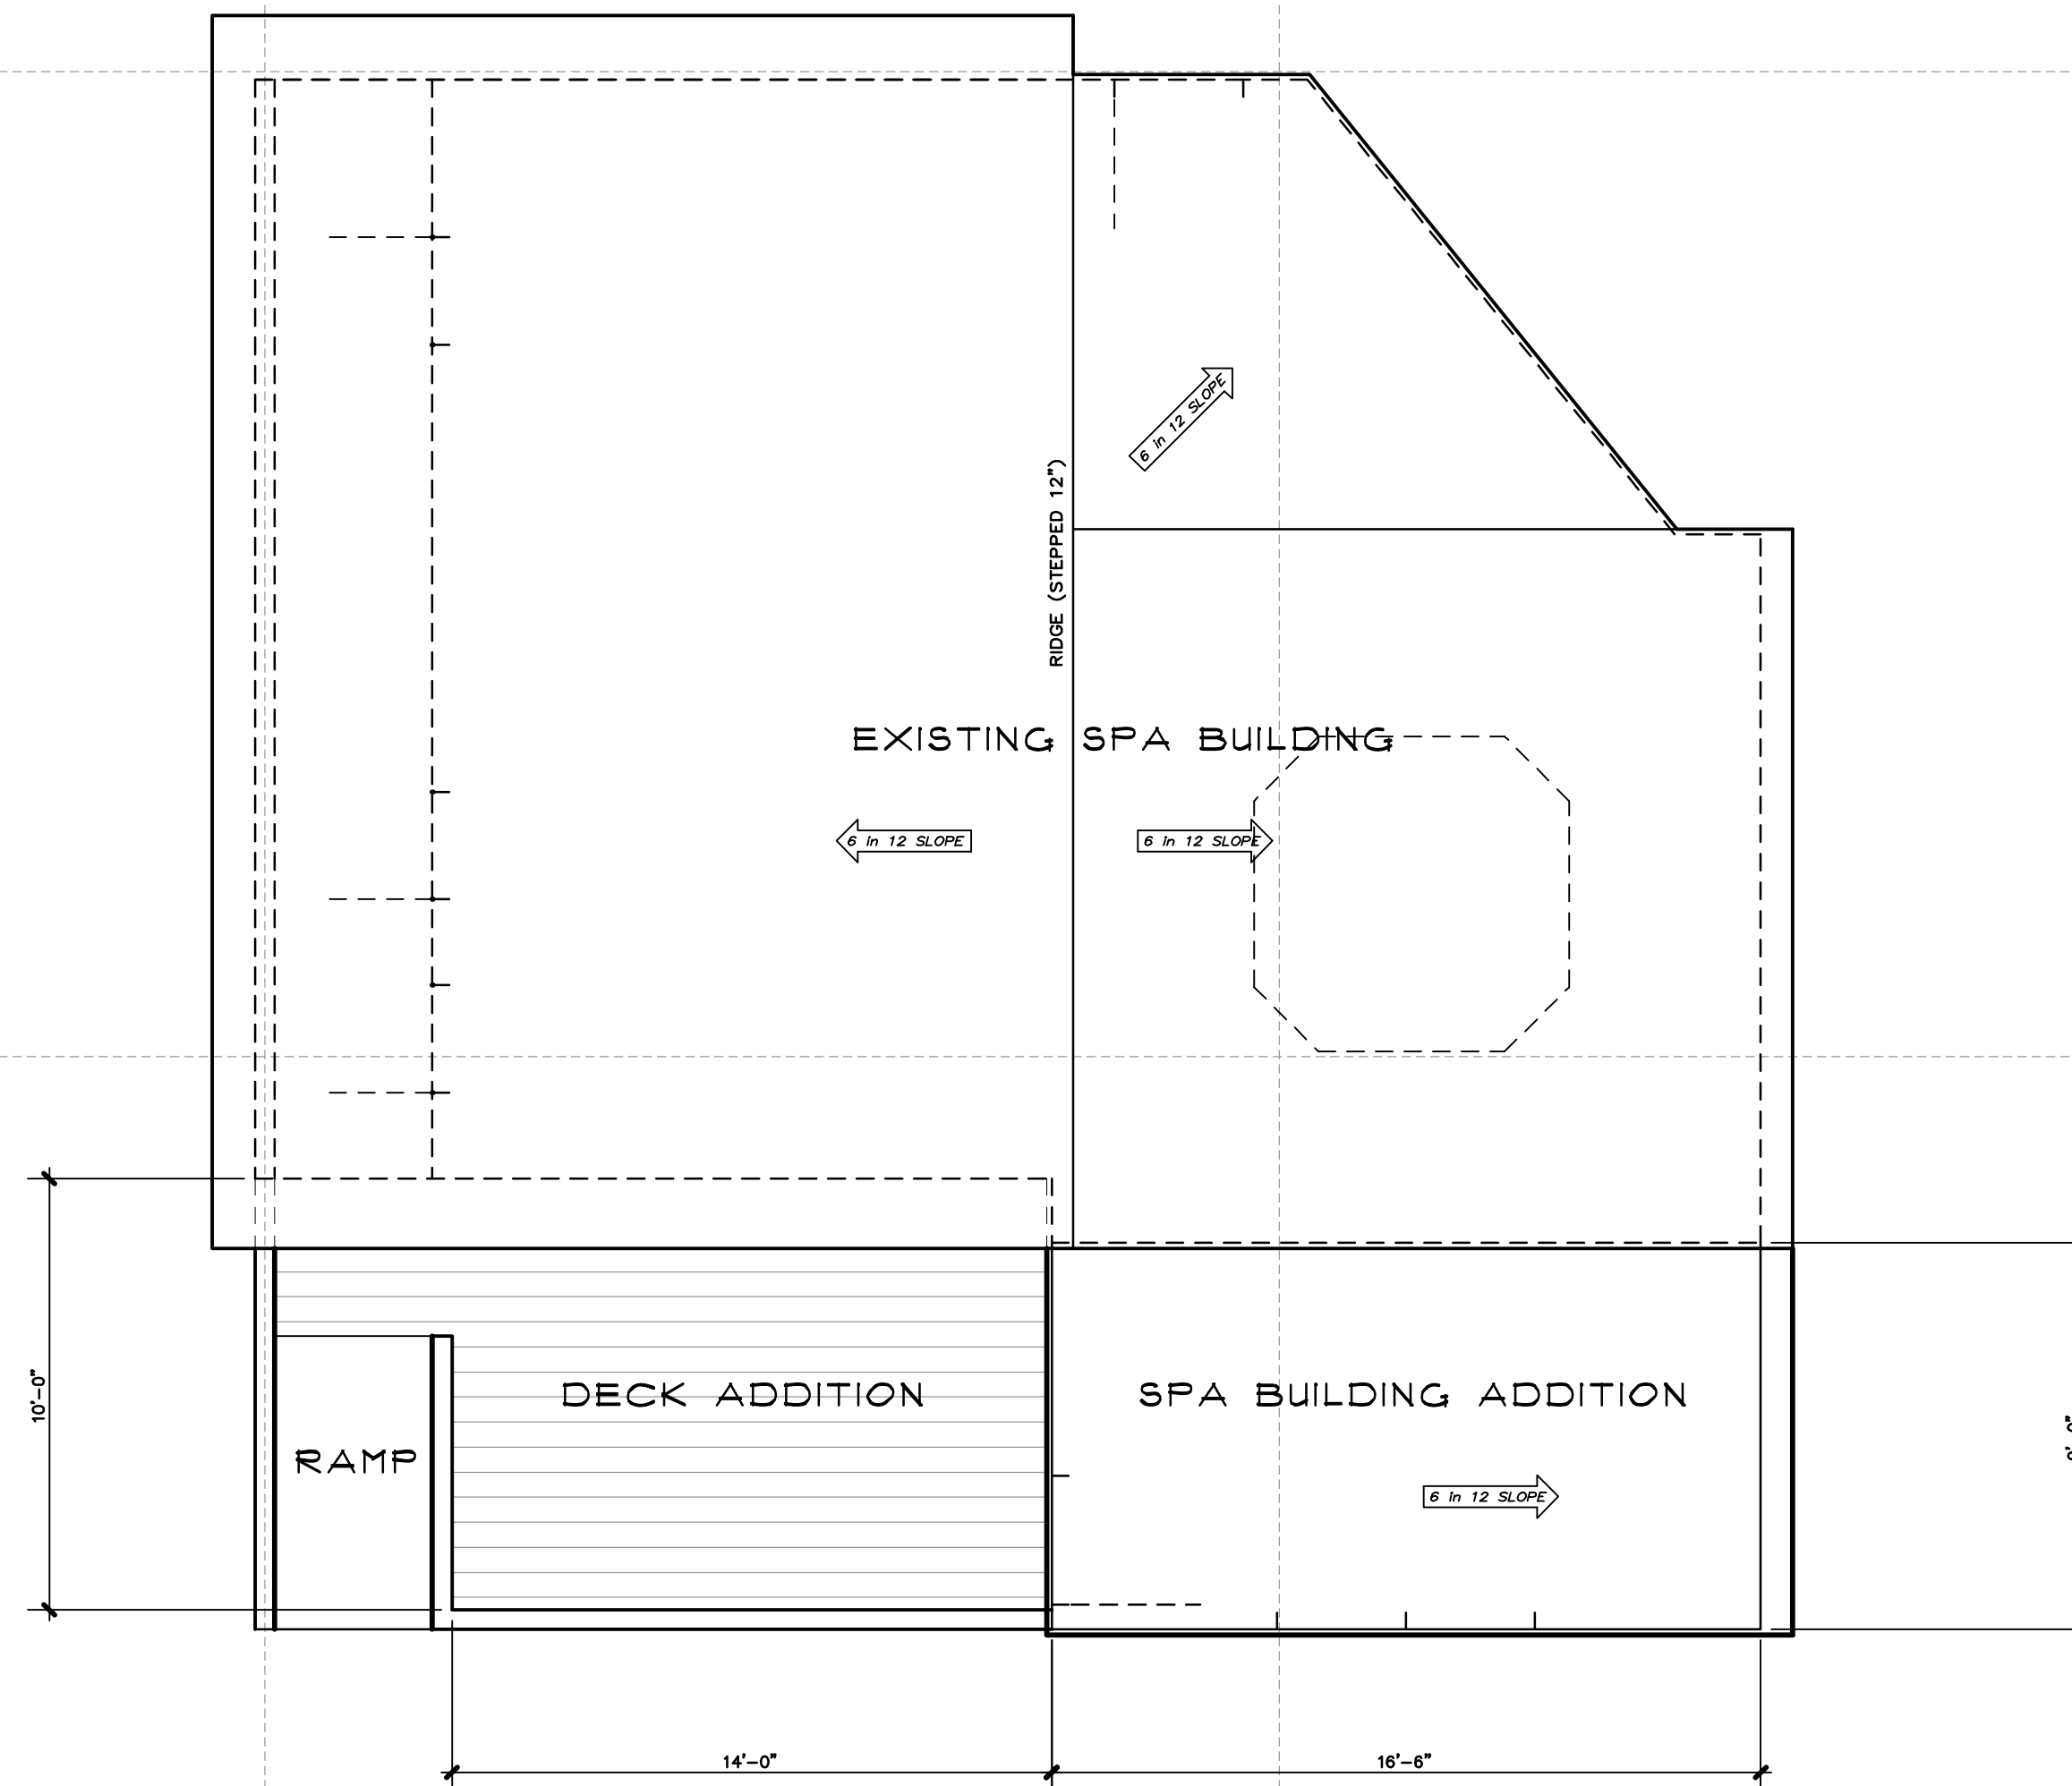

ROOF PLAN

- | REV | REVISION RECORD | BY | DATE |
|---------------|----------------------|-----------|----------|
| - | PLAN CHECK SUBMITTAL | BKJ | 03/07/14 |
| | | | |
| | | | |
| | | | |
| | | | |
| | | | |
| | | | |
| | | | |
| | | | |
| | | | |
| | | | |
| DATE of PLOT: | | 6/26/2014 | 12:53 PM |

**BRIAN
JOHNSON**
DESIGN SERVICES
P.O. BOX 100 PMB 336
MAMMOTH LAKES, CA 93546
760.924.3039
e-mail: Brian@BJDES.COM

**SAN SIERRA
SPA BUILDING
REMODEL**

*161 HORSESHOE DRIVE
MAMMOTH LAKES, CALIFORNIA*

DO NOT SCALE DRAWING

